

TERRITORY OF HAWAII
LAND COURT

Amended Map and Description with Petition No. 288

Territory of Hawaii, Petitioner.

London the East side of Front Street
between the lands of Punahoa 1st and Piionua,
being the sea portion of the land of

Punahoa 2nd. Hilo-Hawaii.

Lot 1. Beginning at the West corner of this piece on the East side of the new line of Front Street, the coordinates of said point of beginning referred to Government Survey Trig. Station "Halai" being 3128.99 feet North and 3621.50 feet East, and running by true azimuths:-
1. $245^{\circ} 35'$ 222.99 feet along the sea portion of L.C.A. 4894 to Kalaeloa;
2. Thence along the sea shore to the North corner of Lot 2, the direct azimuth and distance being $300^{\circ} 50'$ 126.76 feet;
3. $46^{\circ} 55'$ 69.98 feet along Lot 2, as described in this petition;
4. $60^{\circ} 45'$ 150.90 feet along Lot 2, as described in this petition;
5. $66^{\circ} 30'$ 77.65 feet along Lot 3, as described in this petition; to the East side of Front Street;
6. $155^{\circ} 12'$ 138.00 feet along the East side of the new line of Front Street to the point of beginning.

Area 34693 Square Feet.

Lot 2. Beginning at the South corner of this piece on the East side of the new line of Front Street, the coordinates of said point of beginning referred to Government Survey Trig. Station "Halai" being 2893.05 feet North and 3730.52 feet East, and running by true azimuths:-
1. $155^{\circ} 12'$ 64.36 feet along the East side of the new line of Front Street;
2. $238^{\circ} 00'$ 72.21 feet along Lot 3, as described in this petition;
3. $162^{\circ} 30'$ 47.11 feet along Lot 3, as described in this petition;
4. $240^{\circ} 45'$ 150.90 feet along Lot 1, as described in this petition;
5. $226^{\circ} 55'$ 69.98 feet along Lot 1, as described in this petition;
6. Thence along the sea shore to the land of Punahoa 1st. (as per Boundary Certificate No. 157) the direct azimuth and distance being $300^{\circ} 50'$ 148.64 feet;
7. $60^{\circ} 30'$ 379.69 feet along Punahoa lot. (as per Boundary Certificate No. 157), to the point of beginning.

Area 35830 Square Feet.

Lot 3. Beginning at the West corner of this piece on the East side of the new line of Front Street, the coordinates of said point of beginning referred to Government Survey Trig. Station "Halai" being 3003.73 feet North and 3679.38 feet East, and running by true azimuths:-
1. $246^{\circ} 36'$ 77.65 feet along Lot 1 as described in this petition;
2. $342^{\circ} 30'$ 47.11 feet along Lot 2 as described in this petition;
3. $58^{\circ} 00'$ 72.21 feet along Lot 2, as described in this petition to the East side of Front Street;
4. $155^{\circ} 12'$ 57.54 feet along the East side of the new line of Front Street to the point of beginning.

Area 3879 Square Feet.

Lot 4. Being the portion with in the new and old lines of Front Street Beginning at the West corner of this piece on the East side of the old line of Front Street, the coordinates of said point of beginning referred to Government Survey Trig. Station "Halai" being 3113.69 feet North and 3587.80 feet East, and running by true azimuths:-

1. $245^{\circ} 35'$ 37.01 feet to the new line of Front Street;
2. $335^{\circ} 12'$ 259.90 feet along East side of the new line of Front Street;
3. $60^{\circ} 30'$ 45.31 feet to the old line of Front Street;
4. $156^{\circ} 58'$ 264.00 feet along the old line of Front street to the point of beginning.

Area 10752 Square Feet

Compiled from surveys of
S.M. Kanakanui and E.A. Southworth by

Honolulu T.H.
March 1, 1915.


N. E. Newton
Assistant Government Surveyor

No. 288

Dated March 4th - 1915
at 10-15 A.M.

J. Marcellino
Registrar

R.P. 1949 No. 3 to Titus Coan

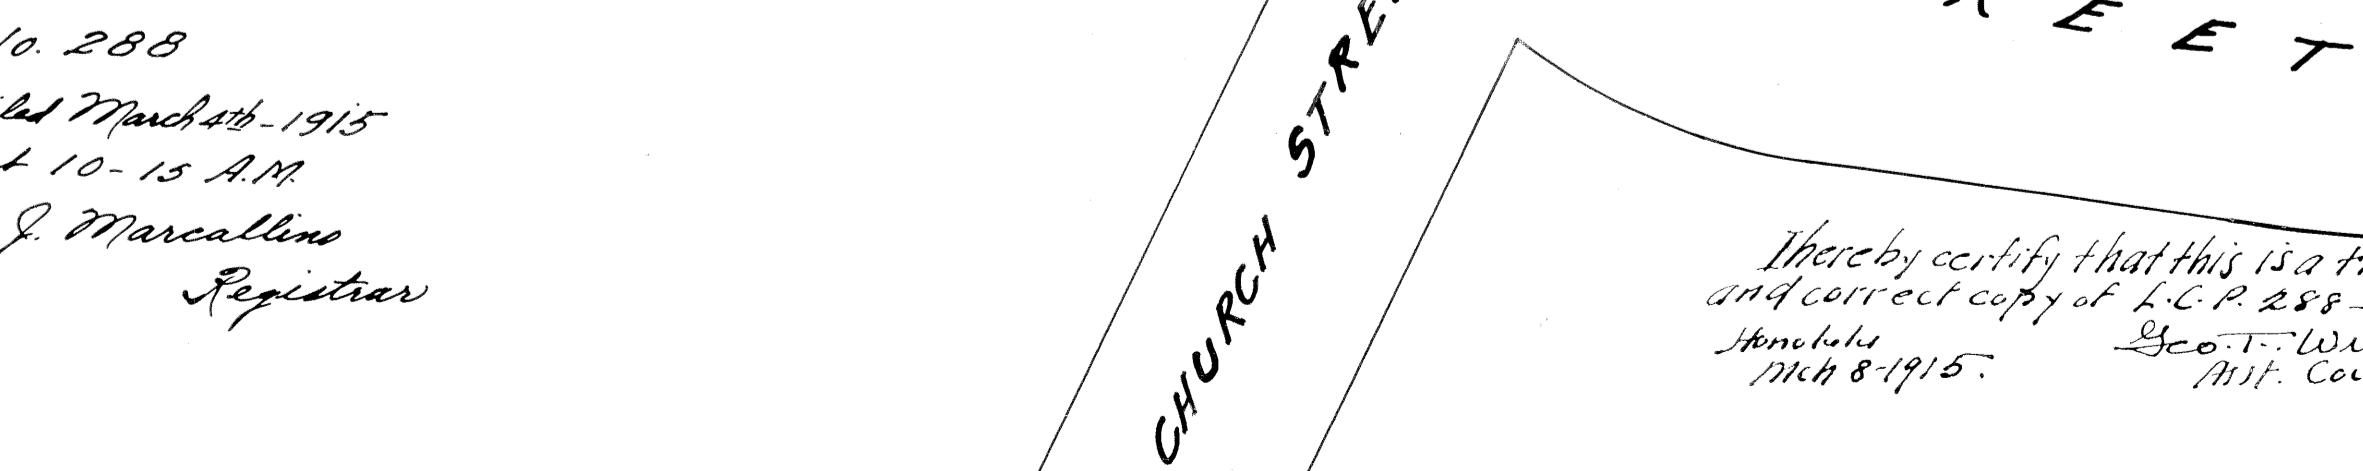

I hereby certify that this is a true
and correct copy of L.C.P. 288-Amended.
Honolulu
March 8, 1915.

Eco. T. Wright
Mst. Court Surveyor